




Proposed North Elevation

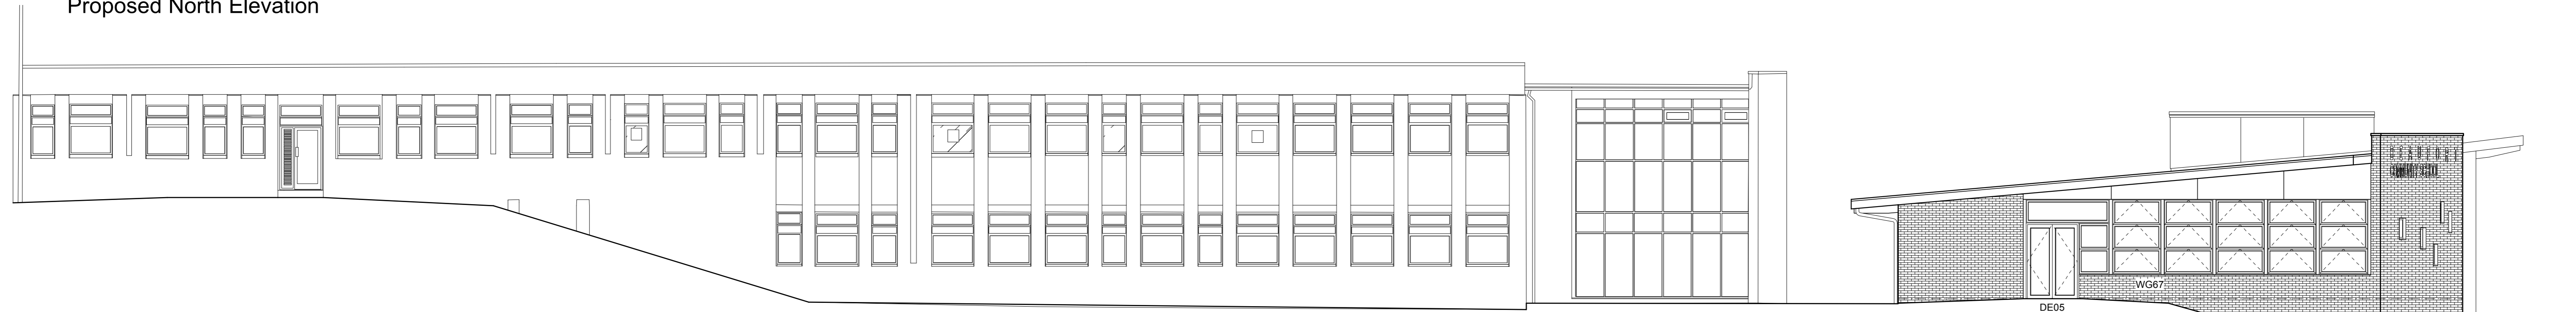

Proposed East Elevation

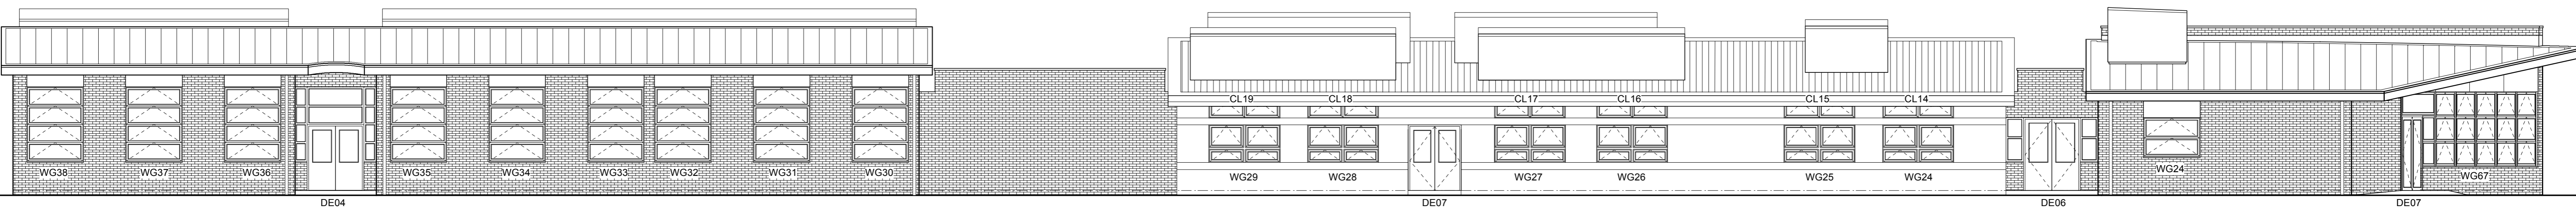


Proposed South Elevation

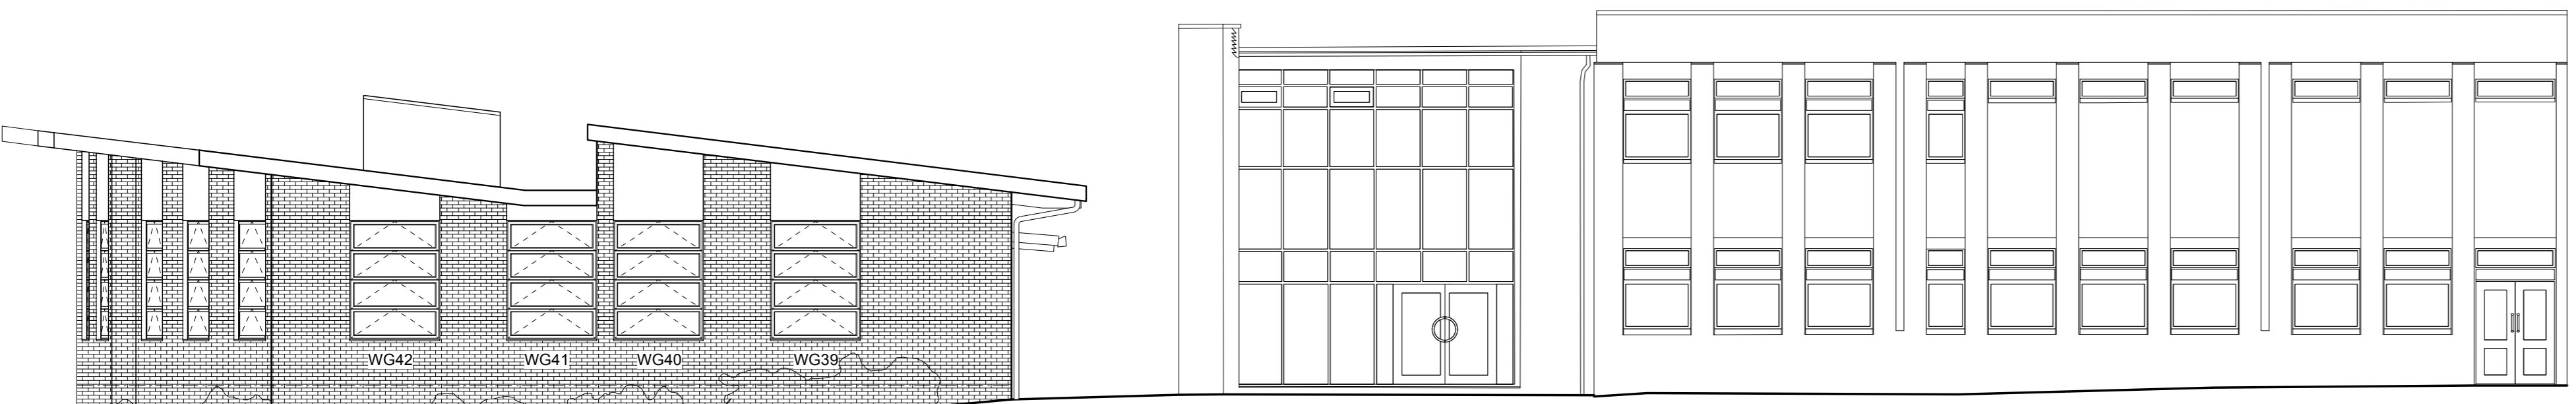

Proposed West Elevation

N O T E S R E V I S I O N S
 Do not scale drawings
 Check all dimensions on site
 A: 29.05.09 - Window and door numbers added. WG67 amended. DCP

P R O J E C T
 Beaufort Community School
 Sixth Form Block
 C L I E N T
 Speller Metcalfe
 Gloucester
 T I T L E
 Proposed Elevations

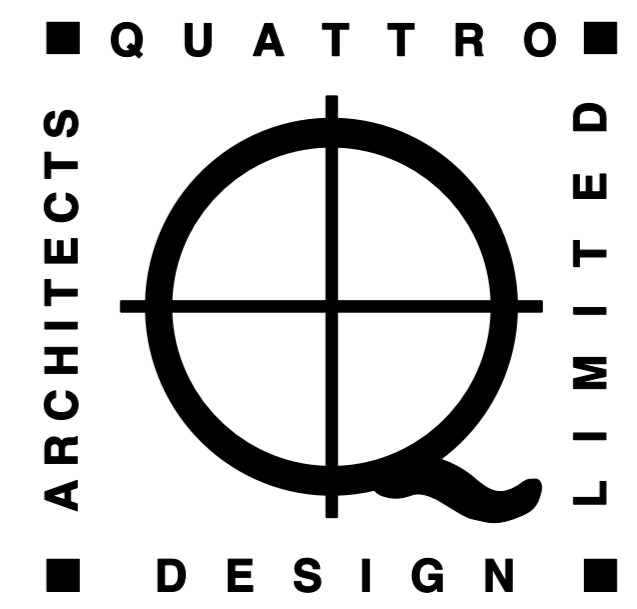

S C A L E D A T E
 1:100 @ A1 May '09
 1 GREAT GEORGE STREET BRISTOL BS1 5RR
 TEL: (0117) 9299672 FAX: (0117) 9349000
 IMPERIAL CHAMBERS LONGSMITH STREET
 GLOS GL1 2HT
 TEL: (01452) 424234 FAX: (01452) 383996
 DRAWING NO 3127/W/710 REV A